

PLOTTED BY OMAR YOUSSEF ON 3/24/2022 11:23 AM AT 0:121007 GRAYHAWK ELEMENTARY SCHOOL PTO OUTDOOR CLASSROOMDRAWINGS21007 GRAYHAWK CLASSROOM_CD.DWG

EXISTING CLASSROOM BUILDING

43'-9 3/8"
VERIFY IN FIELD

24'-0"

20'-0"
PICKET FENCE

48'-0"
CENTER AXIS FROM UTILITY BUILDING

17'-8"


34'-0"
CENTER AXIS FROM FENCE LINE

EXISTING UTILITY BUILDING

1 site plan

SCALE: 3/16" = 1'-0"

0 1 5 10

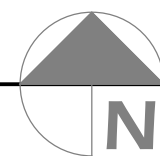

mrt design llc
architecture
interior design
facilities management
340 east palm lane
suite 304
phoenix, arizona
85004
p 602.667.9098
f 602.331.3558
www.mrtdesignllc.com

THIS DRAWING IS AN INSTRUMENT OF SERVICE AND THE PROPERTY OF MRT DESIGN, LLC AND SHALL REMAIN THEIR PROPERTY. THE USE OF THIS DRAWING SHALL BE RESTRICTED TO THE SITE FOR WHICH IT WAS PREPARED AND PUBLICATION THEREOF IS EXPRESSLY LIMITED TO SUCH REISSUES. REPRODUCTION OR PUBLICATION BY ANY METHOD, IN WHOLE OR IN PART, IS PROHIBITED WITHOUT THE WRITTEN PERMISSION OF MRT DESIGN, LLC.

JOB NUMBER
21007

PROJECT
PTO
grayhawk elementary school
outdoor classroom
7525 E GRAYHAWK DR.
SCOTTSDALE, AZ 85255


REVISIONS

DRAWN BY
CHECKED BY
DATE ISSUED
SHEET DESCRIPTION
center location

SEAL
for bidding only

SHEET
A0
OF
1

PLOTTED BY OMAR YOUSSEF ON 3/24/2022 11:22 AM AT 0:121007 GRAYHAWK ELEMENTARY SCHOOL PTO OUTDOOR CLASSROOMDRAWINGS21007 GRAYHAWK CLASSROOM_CD.DWG

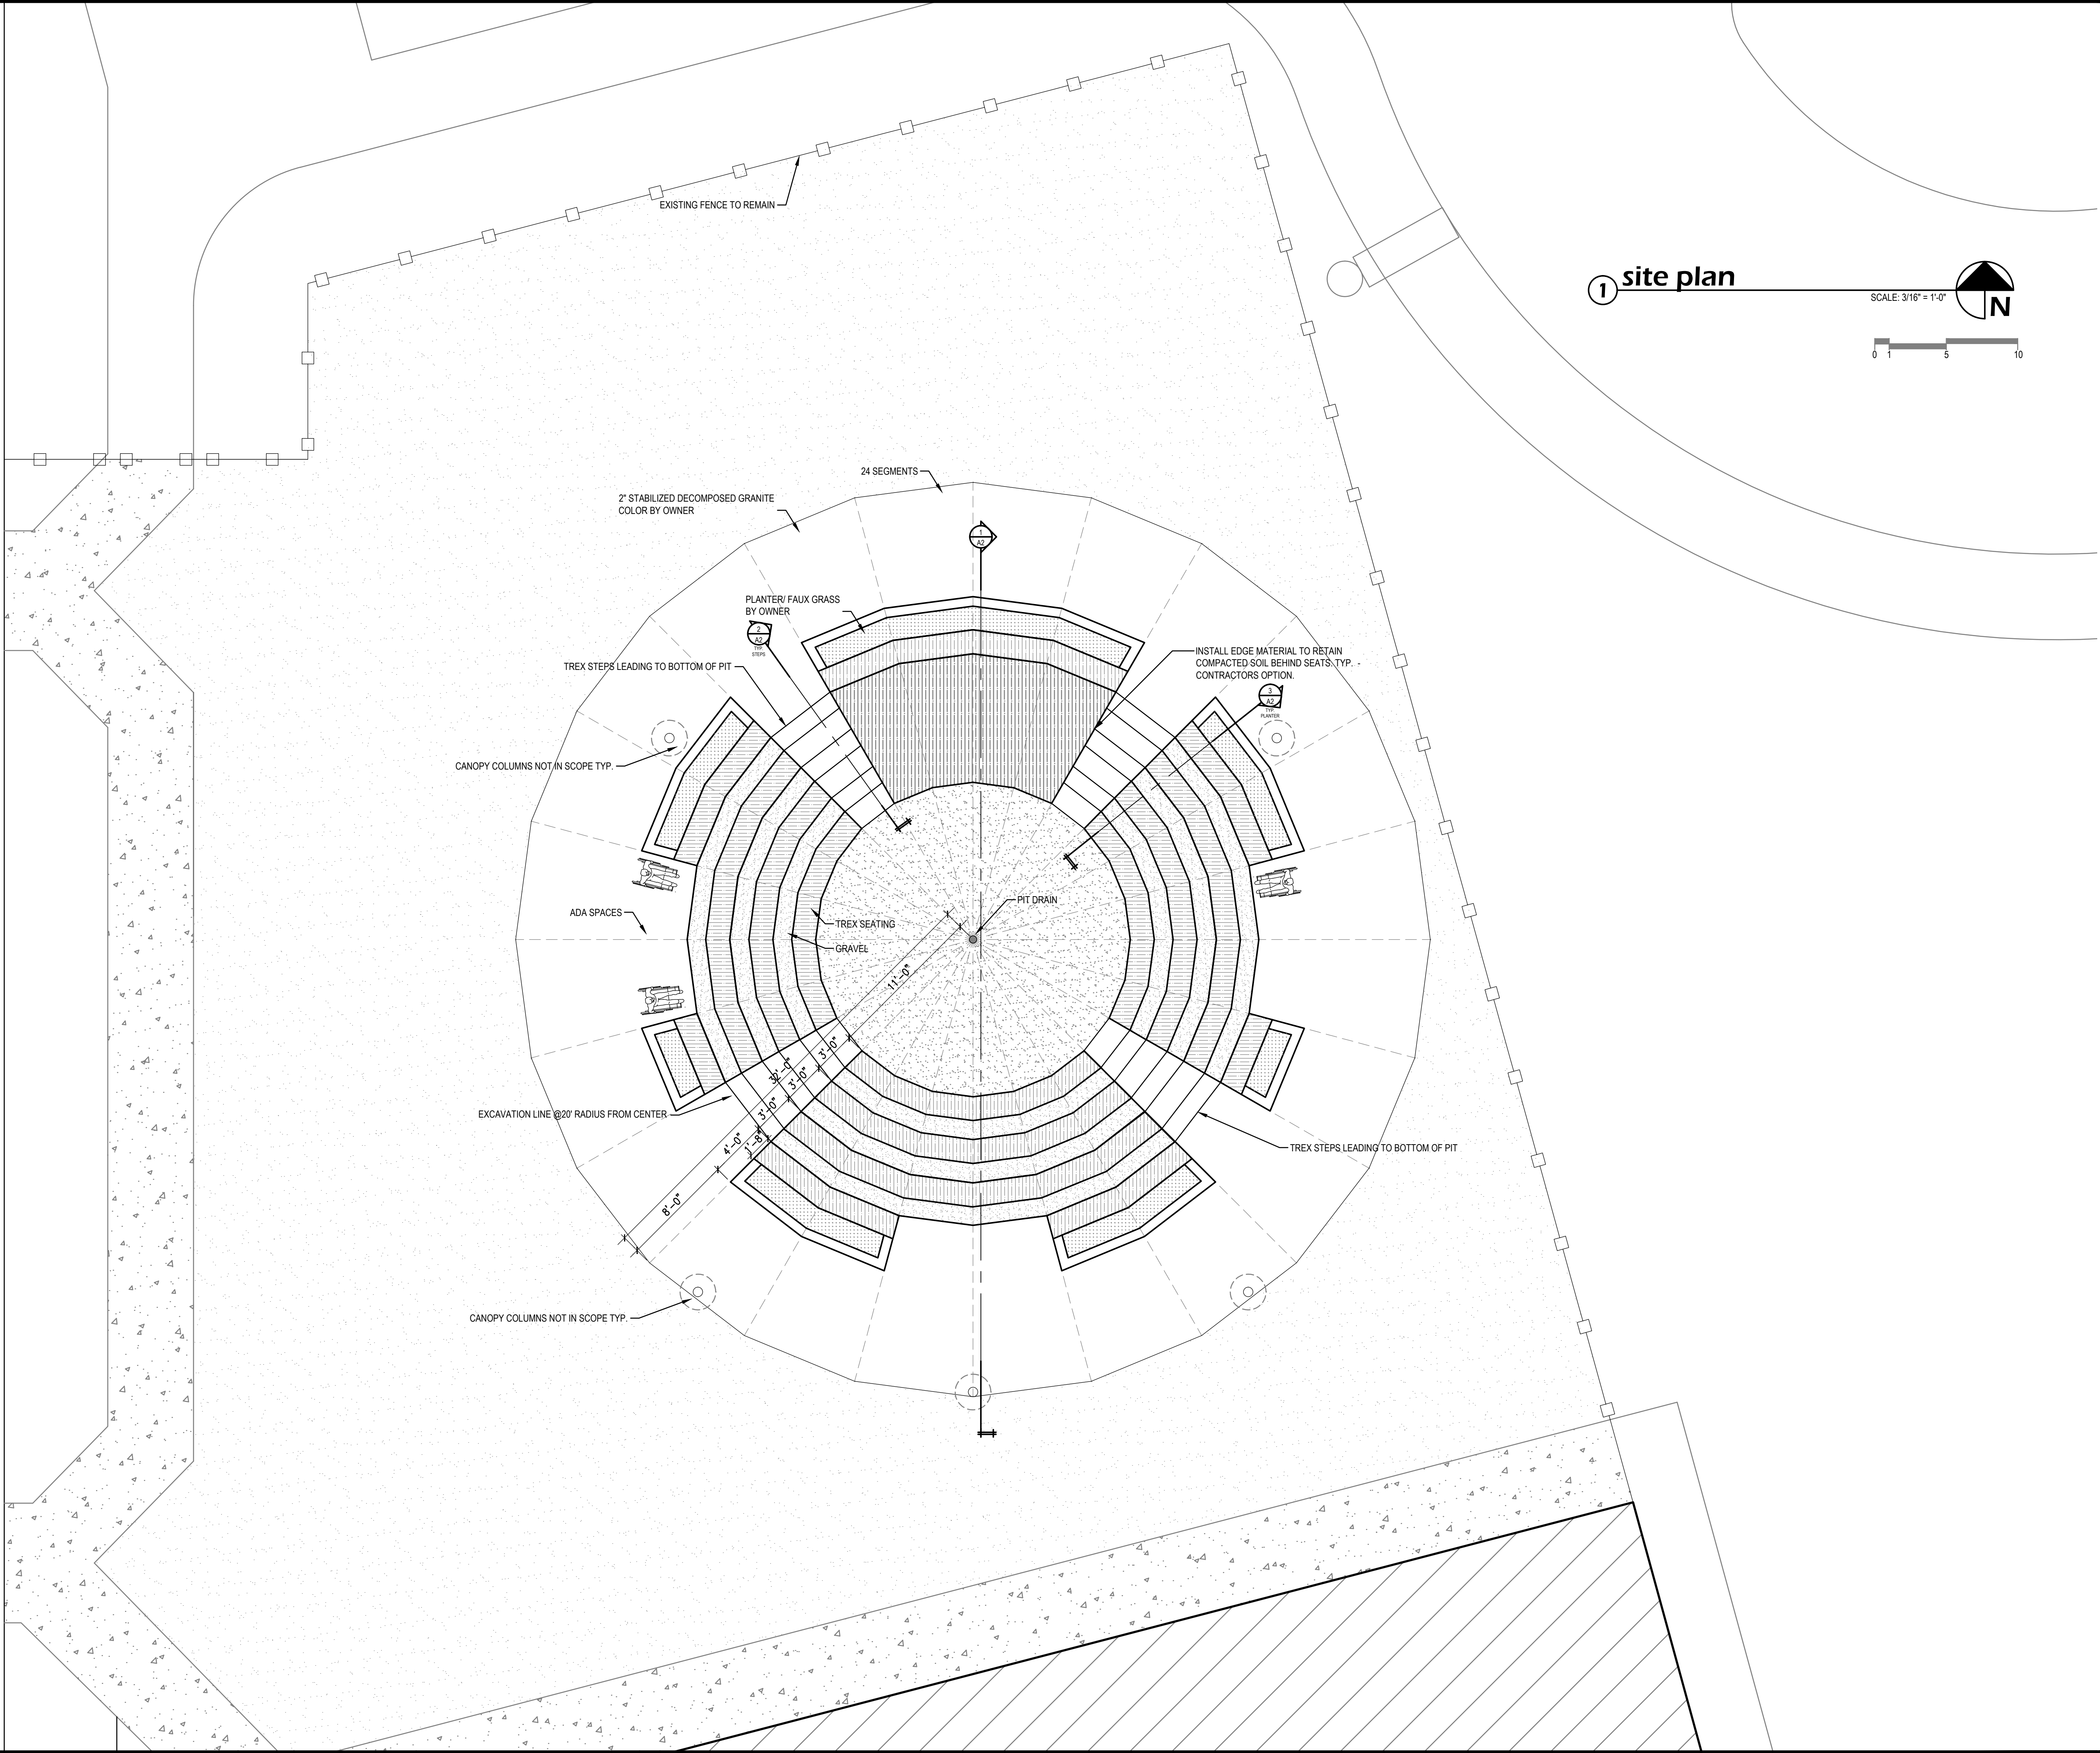



mrt design llc
 architecture
 interior design
 facilities management
 340 east palm lane
 suite 304
 phoenix, arizona
 85004
 p 602.667.9098
 f 602.331.3558
 www.mrtdesignllc.com

THE DRAWING IS AN INSTRUMENT OF SERVICE AND THE PROPERTY OF MRT DESIGN, LLC AND SHALL REMAIN THEIR PROPERTY. THE USE OF THIS DRAWING SHALL BE RESTRICTED TO THE SITE FOR WHICH IT WAS PREPARED, AND REUSE, REPRODUCTION, OR PUBLICATION THEREOF IS EXPRESSLY LIMITED TO SUCH REUSE, REPRODUCTION, OR PUBLICATION BY ANY METHOD, IN WHOLE OR IN PART, IS PROHIBITED WITHOUT THE WRITTEN PERMISSION OF MRT DESIGN, LLC.

JOB NUMBER
21007

PROJECT
**PTO
grayhawk elementary school
outdoor classroom**
 7525 E GRAYHAWK DR.
SCOTTSDALE, AZ 85255

REVISIONS



DATE ISSUED
 DRAWN BY
 CHECKED BY
 SHEET DESCRIPTION
site plan

SEAL
 for
bidding
only

SHEET
A1
 OF
 -

PLOTTED BY OMAR YOUSSEF ON 3/24/2022 11:22 AM AT 0:12/1007 GRAYHAWK ELEMENTARY SCHOOL PTO OUTDOOR CLASSROOMDRAWINGS2/1007 GRAYHAWK CLASSROOM_CD.DWG

1 section
seats + platform

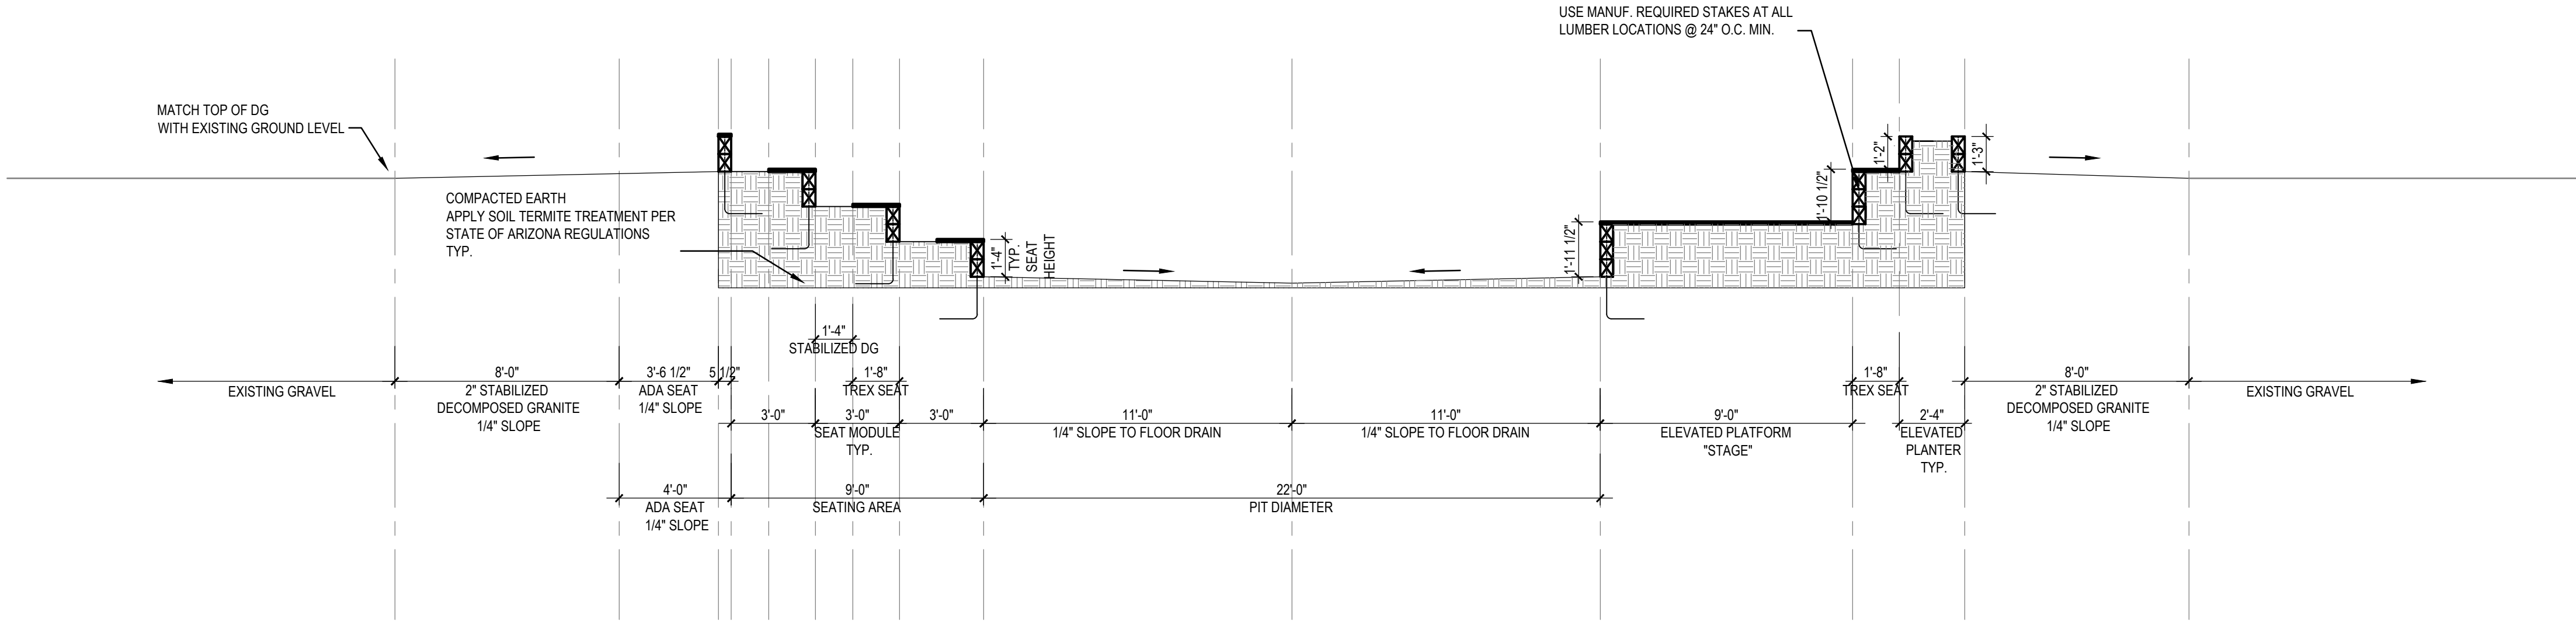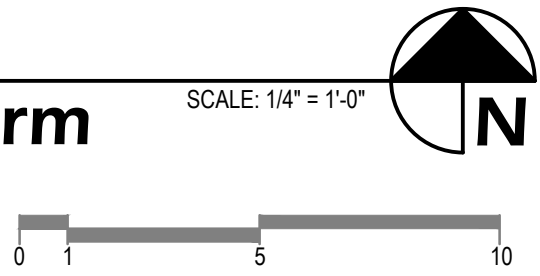



GENERAL NOTES:

- A. FIELD VERIFY EXISTING CONDITIONS.
 B. DO NOT SCALE DRAWINGS. RELY ONLY UPON ARCHITECT'S WRITTEN DIMENSIONS.
 C. CONTRACTOR SHALL VERIFY ALL DIMENSIONS WITH EXISTING CONDITIONS FOR SIZES, QUANTITIES, AND LOCATIONS.
 D. ALL EXISTING ITEMS TO REMAIN SHALL BE PROTECTED DURING DEMOLITION AND NEW CONSTRUCTION.
 E. IN AREAS OF WORK, CONTRACTOR SHALL BLUE STAKE AND IDENTIFY ALL UNDERGROUND UTILITY LINES



KEY NOTES:

- USE EXISTING SOIL FOR THE BACKFILL AND COMPACT IT AT A MINIMUM 95% COMPACTION OF THE ASTM D698 MAXIMUM DRY DENSITY FOR EACH LIFT.
 • ALL SOIL TO BE COMPACTED AT INTERVALS AND TOPPED WITH 2" STABILIZED DECOMPOSED GRANITE AT FINISH FLOOR. COLOR BY OWNER.
 • INSTALL TREX PER MANUF. REQUIREMENTS. COLOR BY OWNER.
 • ALL LUMBER TO BE PRE-DRILLED AND REINFORCED BY MANUF. REQUIRED STAKES @ MIN. 24" O.C.- MIN. 16" DEEP INTO THE GROUND.
 • CONTRACTOR TO INSTALL EDGE MATERIAL TO RETAIN COMPACTED SOIL BEHIND SEATS. TYP. - CONTRACTORS OPTION.COLOR BY OWNER
 • ALL LUMBER IS 7-1/2" H. X 5-1/2" W. CONTRACTOR TO VERIFY DIMENSIONS AND SIZES

2 section
steps

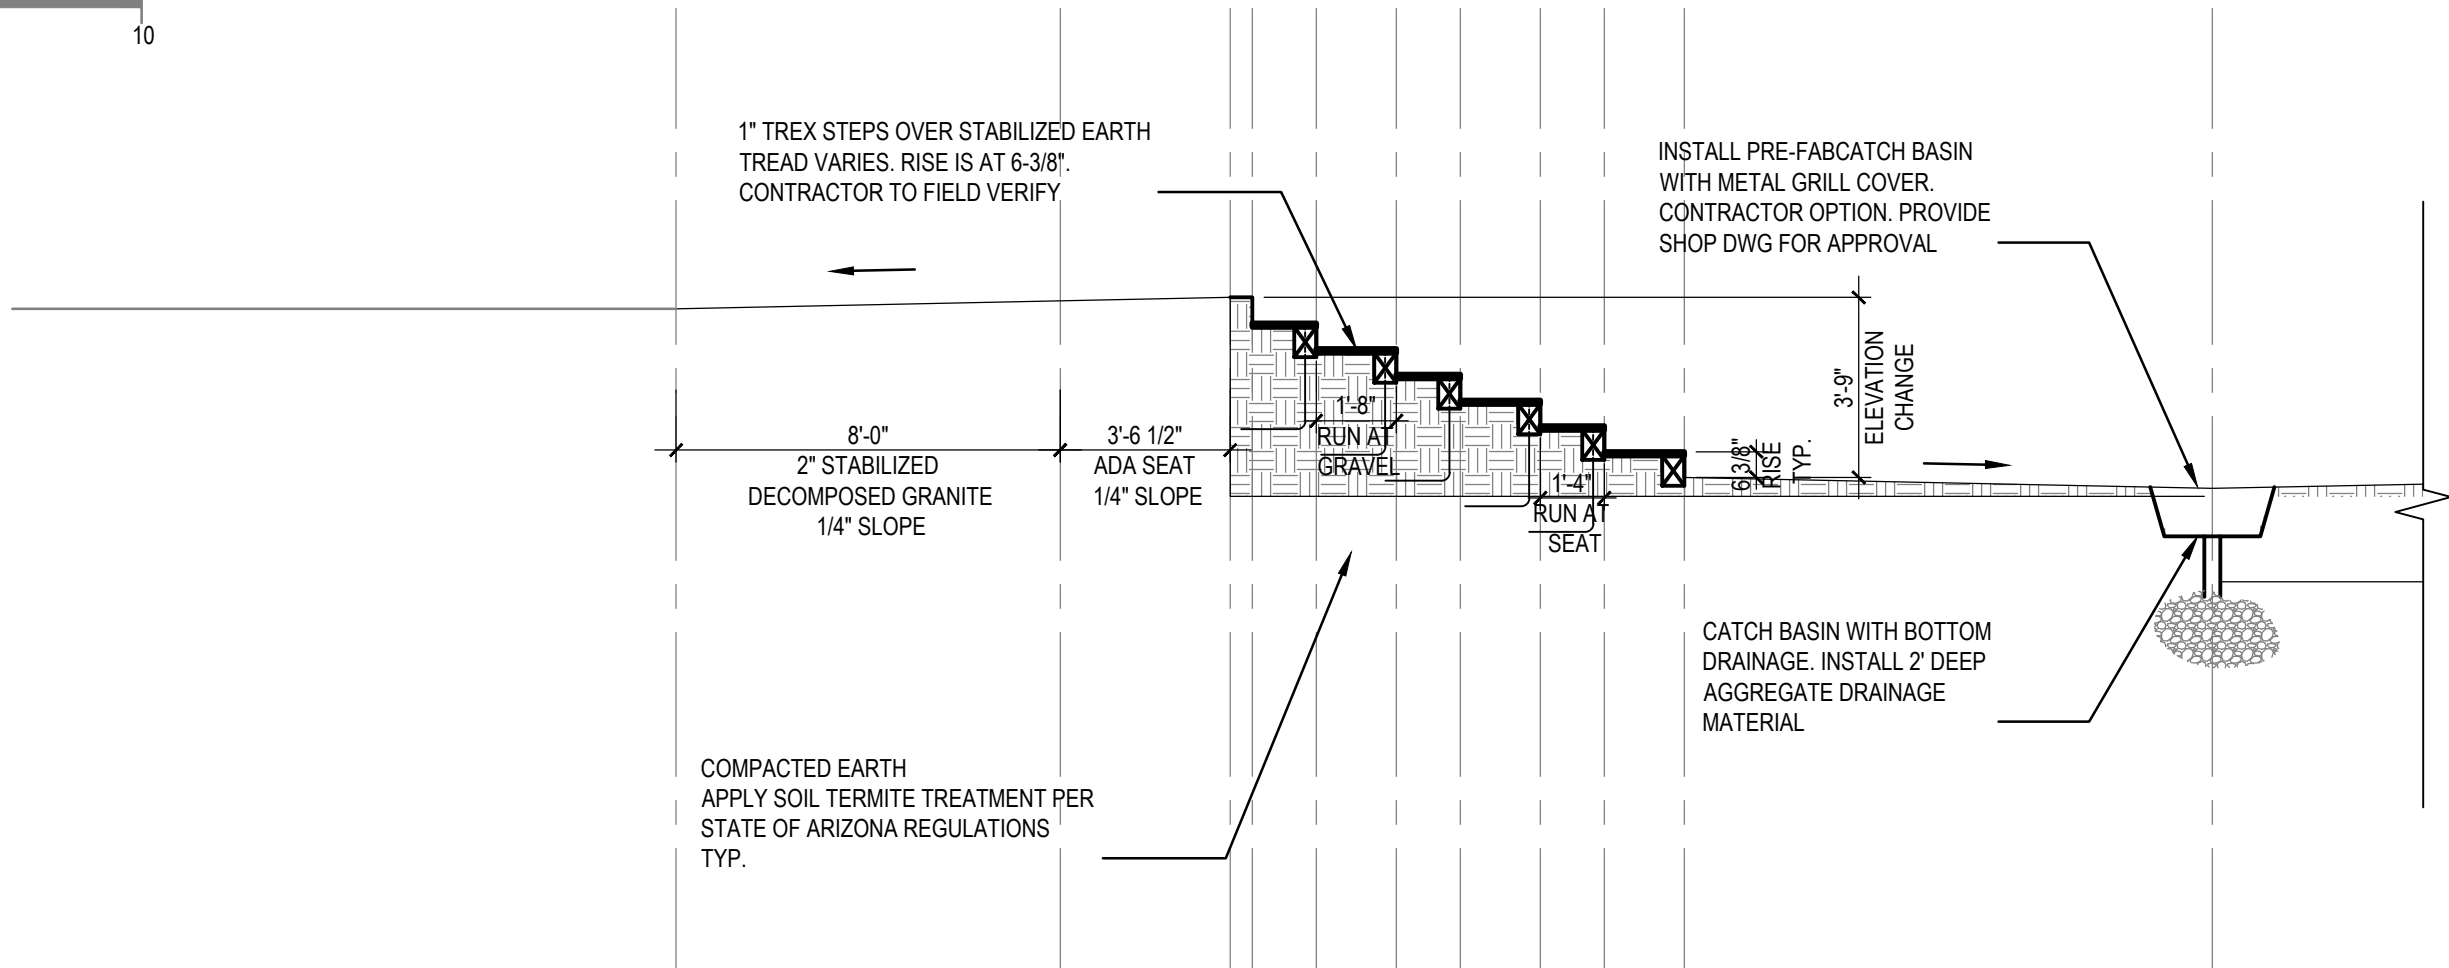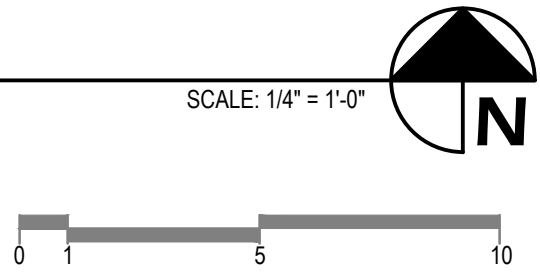

3 section
seats/planter

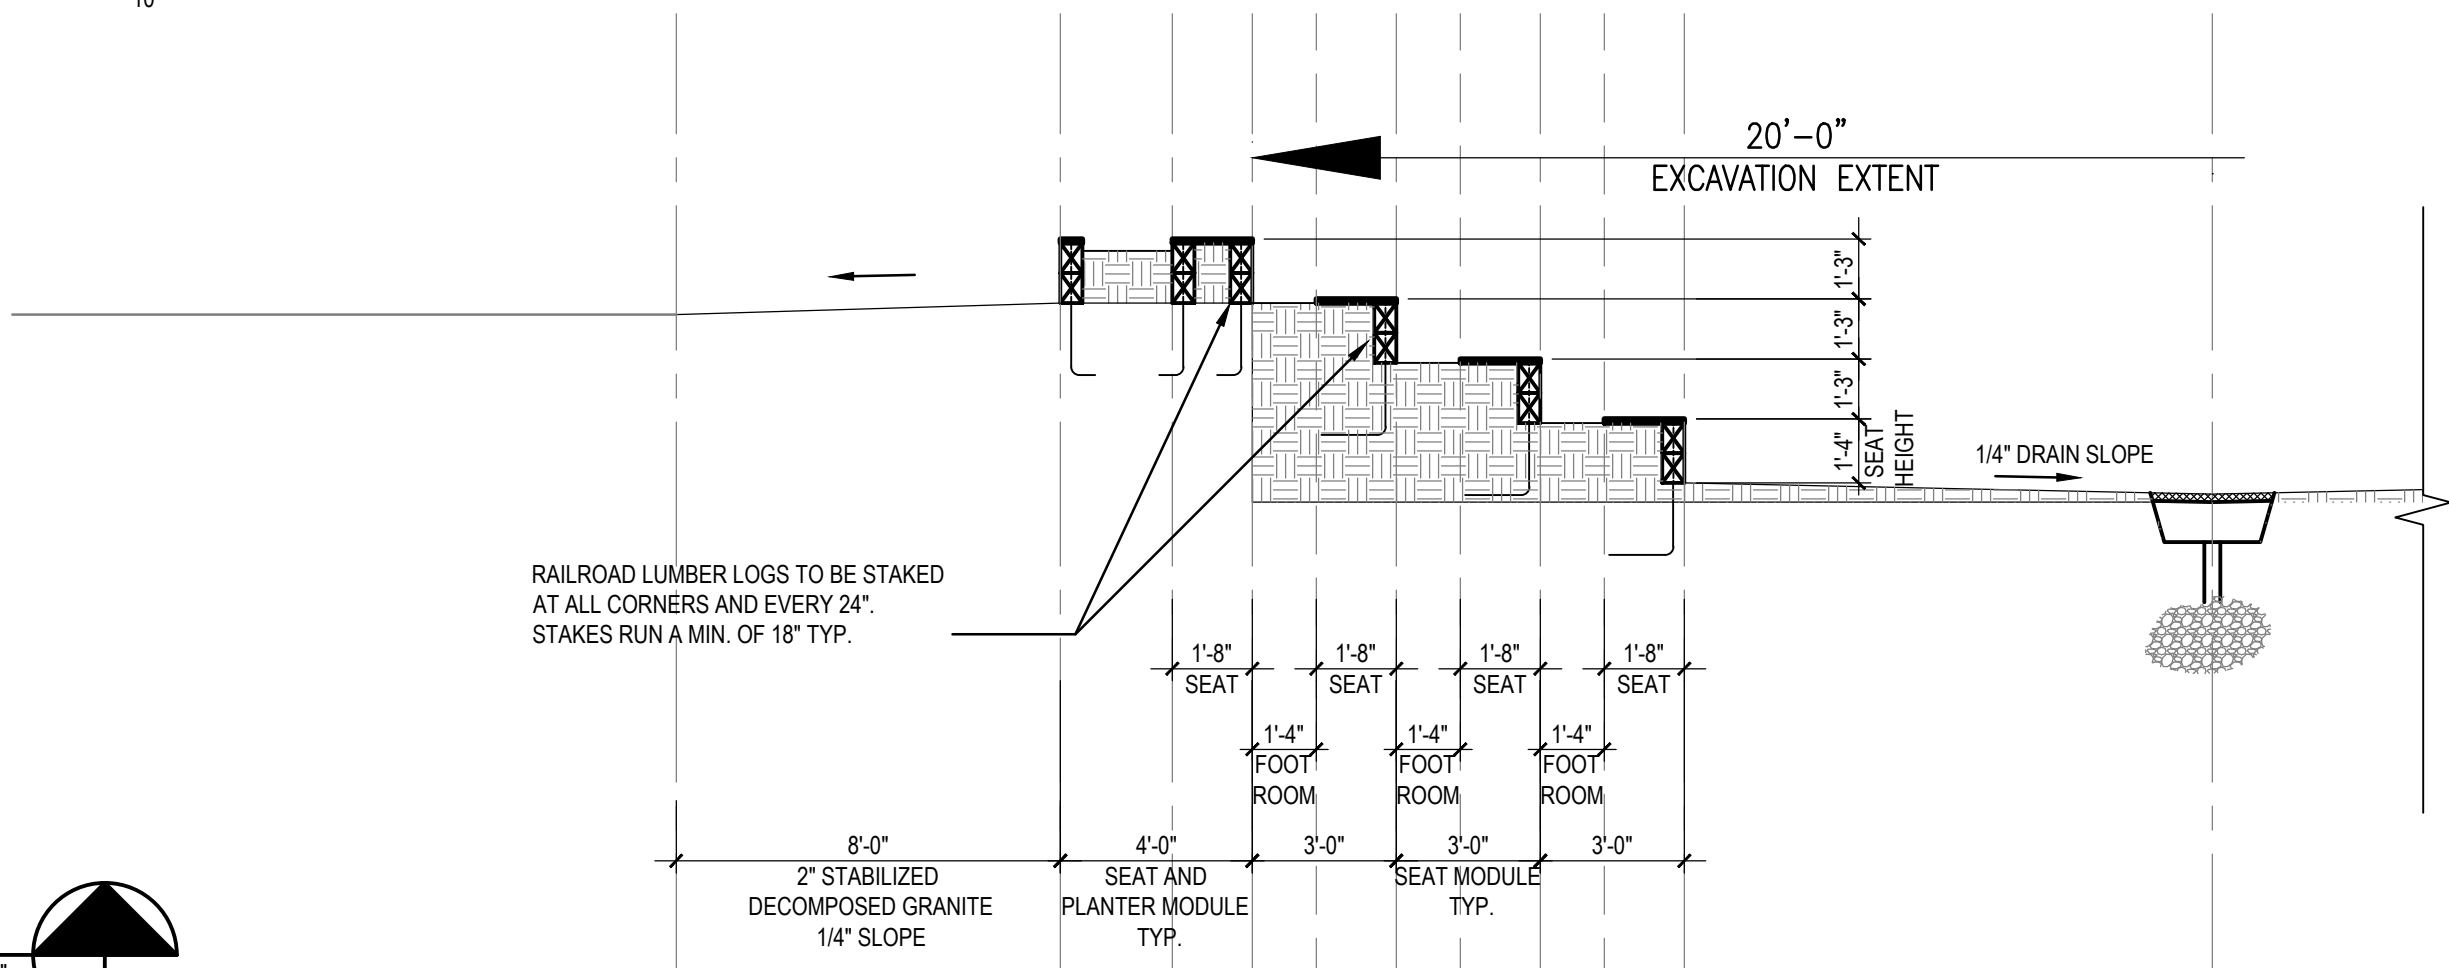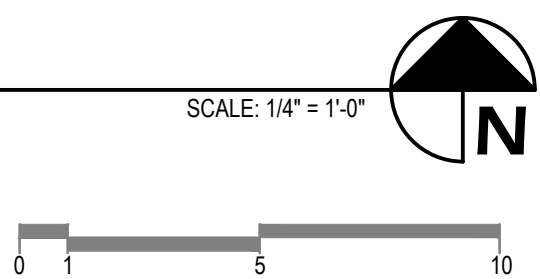

mrt design llc
architecture
interior design
facilities management
340 east palm lane
suite 304
phoenix, arizona
85004
p 602.667.9098
f 602.331.3558
www.mrtdesignllc.com

THIS DRAWING IS AN INSTRUMENT OF SERVICE AND THE PROPERTY OF MRT DESIGN, LLC AND SHALL REMAIN THEIR PROPERTY. THE USE OF THIS DRAWING SHALL BE RESTRICTED TO THE SITE FOR WHICH IT WAS PREPARED, AND REUSE, REPRODUCTION, OR PUBLICATION, BY ANY METHOD, IN WHOLE OR IN PART, IS PROHIBITED WITHOUT THE WRITTEN PERMISSION OF MRT DESIGN, LLC.

JOB NUMBER
21007

PROJECT
PTO
grayhawk elementary school
outdoor classroom
7525 E GRAYHAWK DR.
SCOTTSDALE, AZ 85255

REVISIONS

DRAWN BY
CHECKED BY

DATE ISSUED
SHEET DESCRIPTION

SEAL

for
bidding
only

SHEET
A2
OF
-